

EXHIBIT

VILLAGE 5 DISTRICT BOUNDARY

WEST ONE-QUARTER CORNER
SEC.15, T4S, R65W, 6th PM

BASIS OF BEARINGS
WEST LINE OF THE SW 1/4
N 00°31'47" W 2625.14'



Scale: 1" = 300'

N 89°16'54" E 987.91'

N 00°31'47" W 1312.57'

S 00°31'47" E 1315.39'

SOUTHWEST
ONE-QUARTER
SECTION 15
T4S, R65W, 6TH PM

29.800 ACRES

POINT OF BEGINING
SOUTHWEST CORNER
SEC.15, T4S, R65W, 6th PM

SOUTH LINE OF THE SW 1/4
S 89°26'43" W 2627.94'

S 89°26'43" W 987.90'

SOUTH ONE-QUARTER CORNER
SEC 15, T4S, R65W, 6th PM

PSOMAS


5990 Greenwood Plaza Blvd., Suite 250
Greenwood Village, CO 80111
(720) 493-2920 Fax: (720) 493-8112

THIS EXHIBIT DOES NOT REPRESENT
A MONUMENTED SURVEY. IT IS ONLY
INTENDED TO DEPICT THE ATTACHED
DESCRIPTION.

LGID#: 65494

ILLUSTRATION TO EXHIBIT A

Eastern Hills MD No. 8

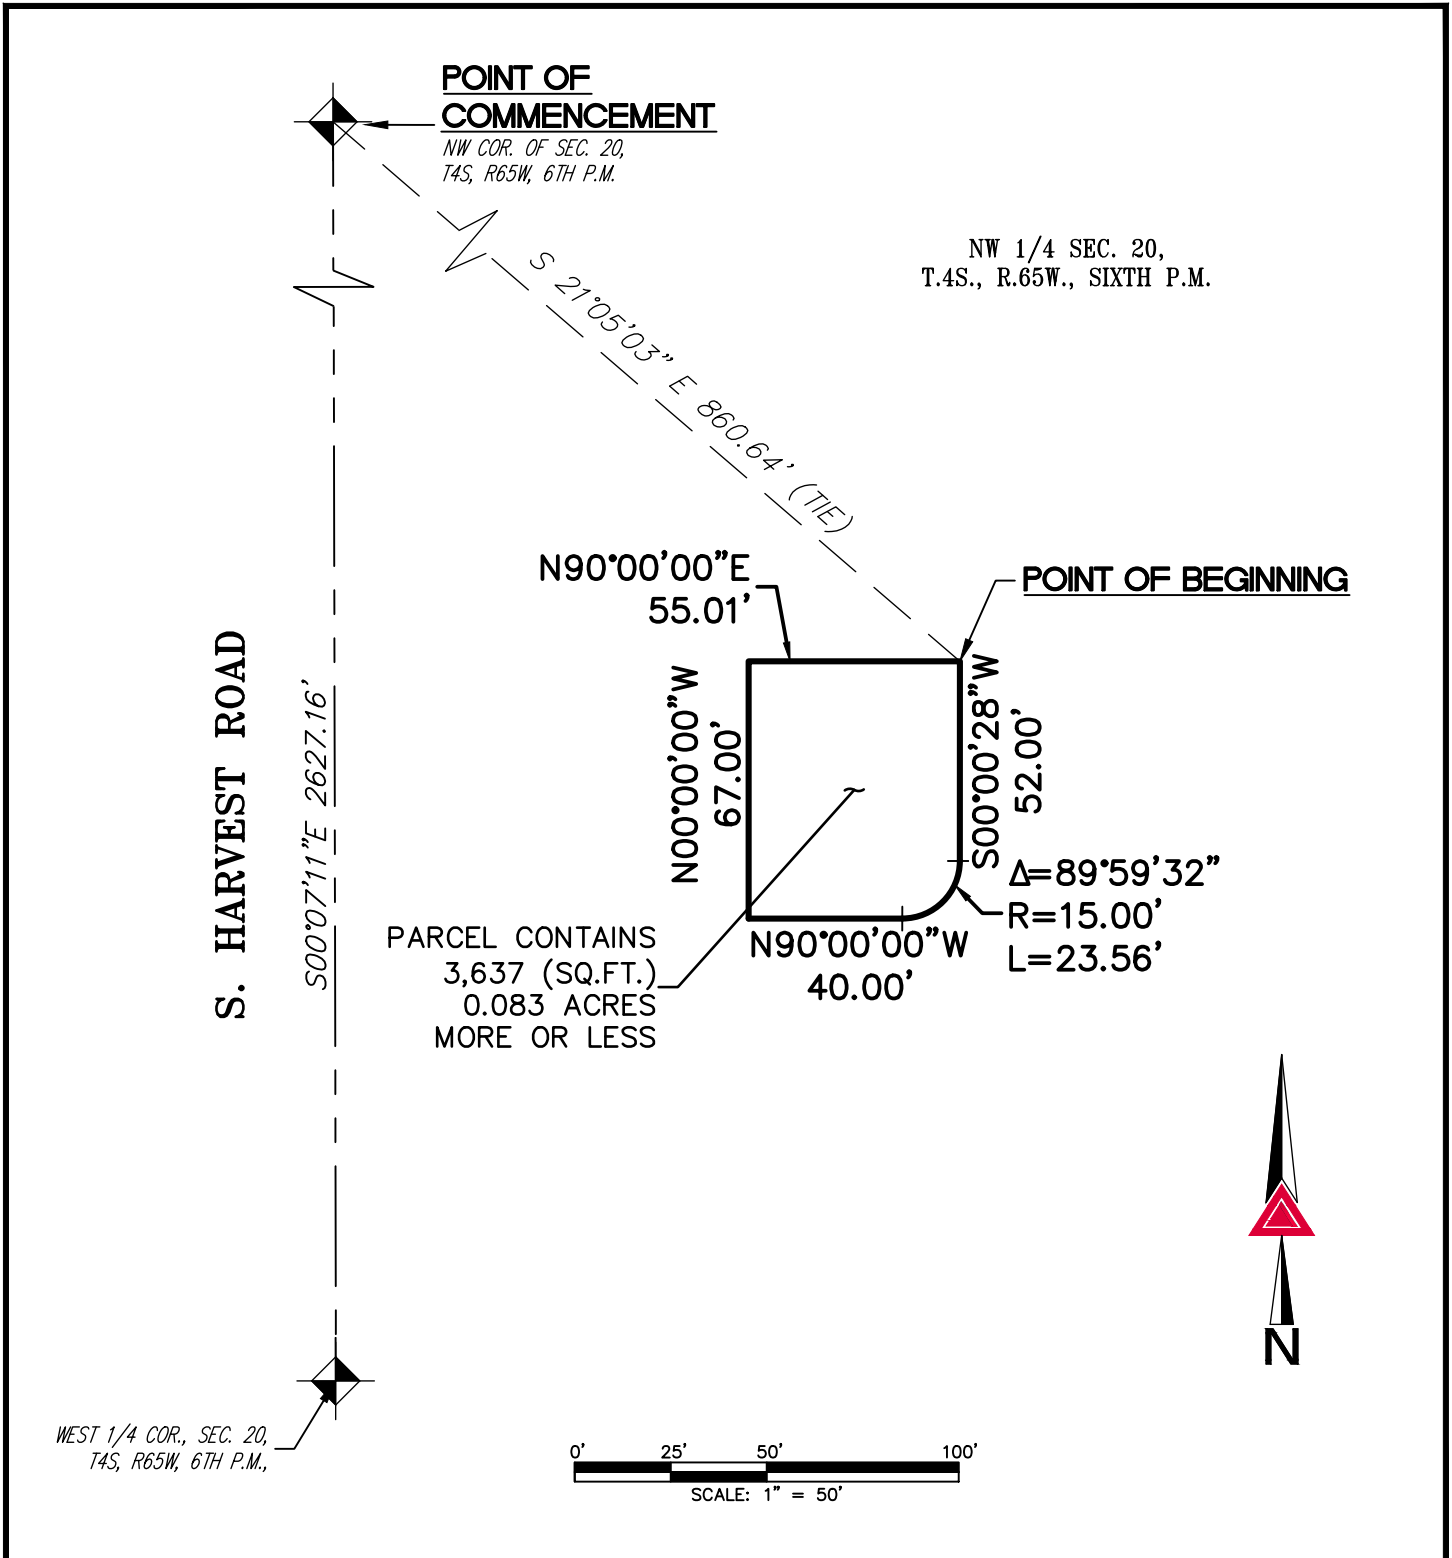

NOTE: THIS ILLUSTRATION DOES NOT REPRESENT A MONUMENTED LAND SURVEY AND IS ONLY INTENDED TO DEPICT THE ATTACHED LEGAL DESCRIPTION.

PATH: _____
 DWG NAME: Eastern Hills Metro Dist No 8.DWG
 DWG: SDL CHK: JRW
 DATE: 8/2/2022
 SCALE: 1" = 50'

Q:\19321-21 - Parklands Village Filing 1\Dwg\EXHIBITS
 300 East Mineral Ave,
 Suite 1
 Littleton, Colorado 80122
 Phone: (303)713-1898
 Fax: (303)713-1897
www.aztecconsultants.com

EASTERN HILLS METRO DISTRICT NO. 8
 NW1/4, SECTION 20, T4S, R65W, 6TH P.M.
 ARAPAHOE COUNTY, COLORADO
 JOB NUMBER 19321-21 2 OF 2 SHEETS